

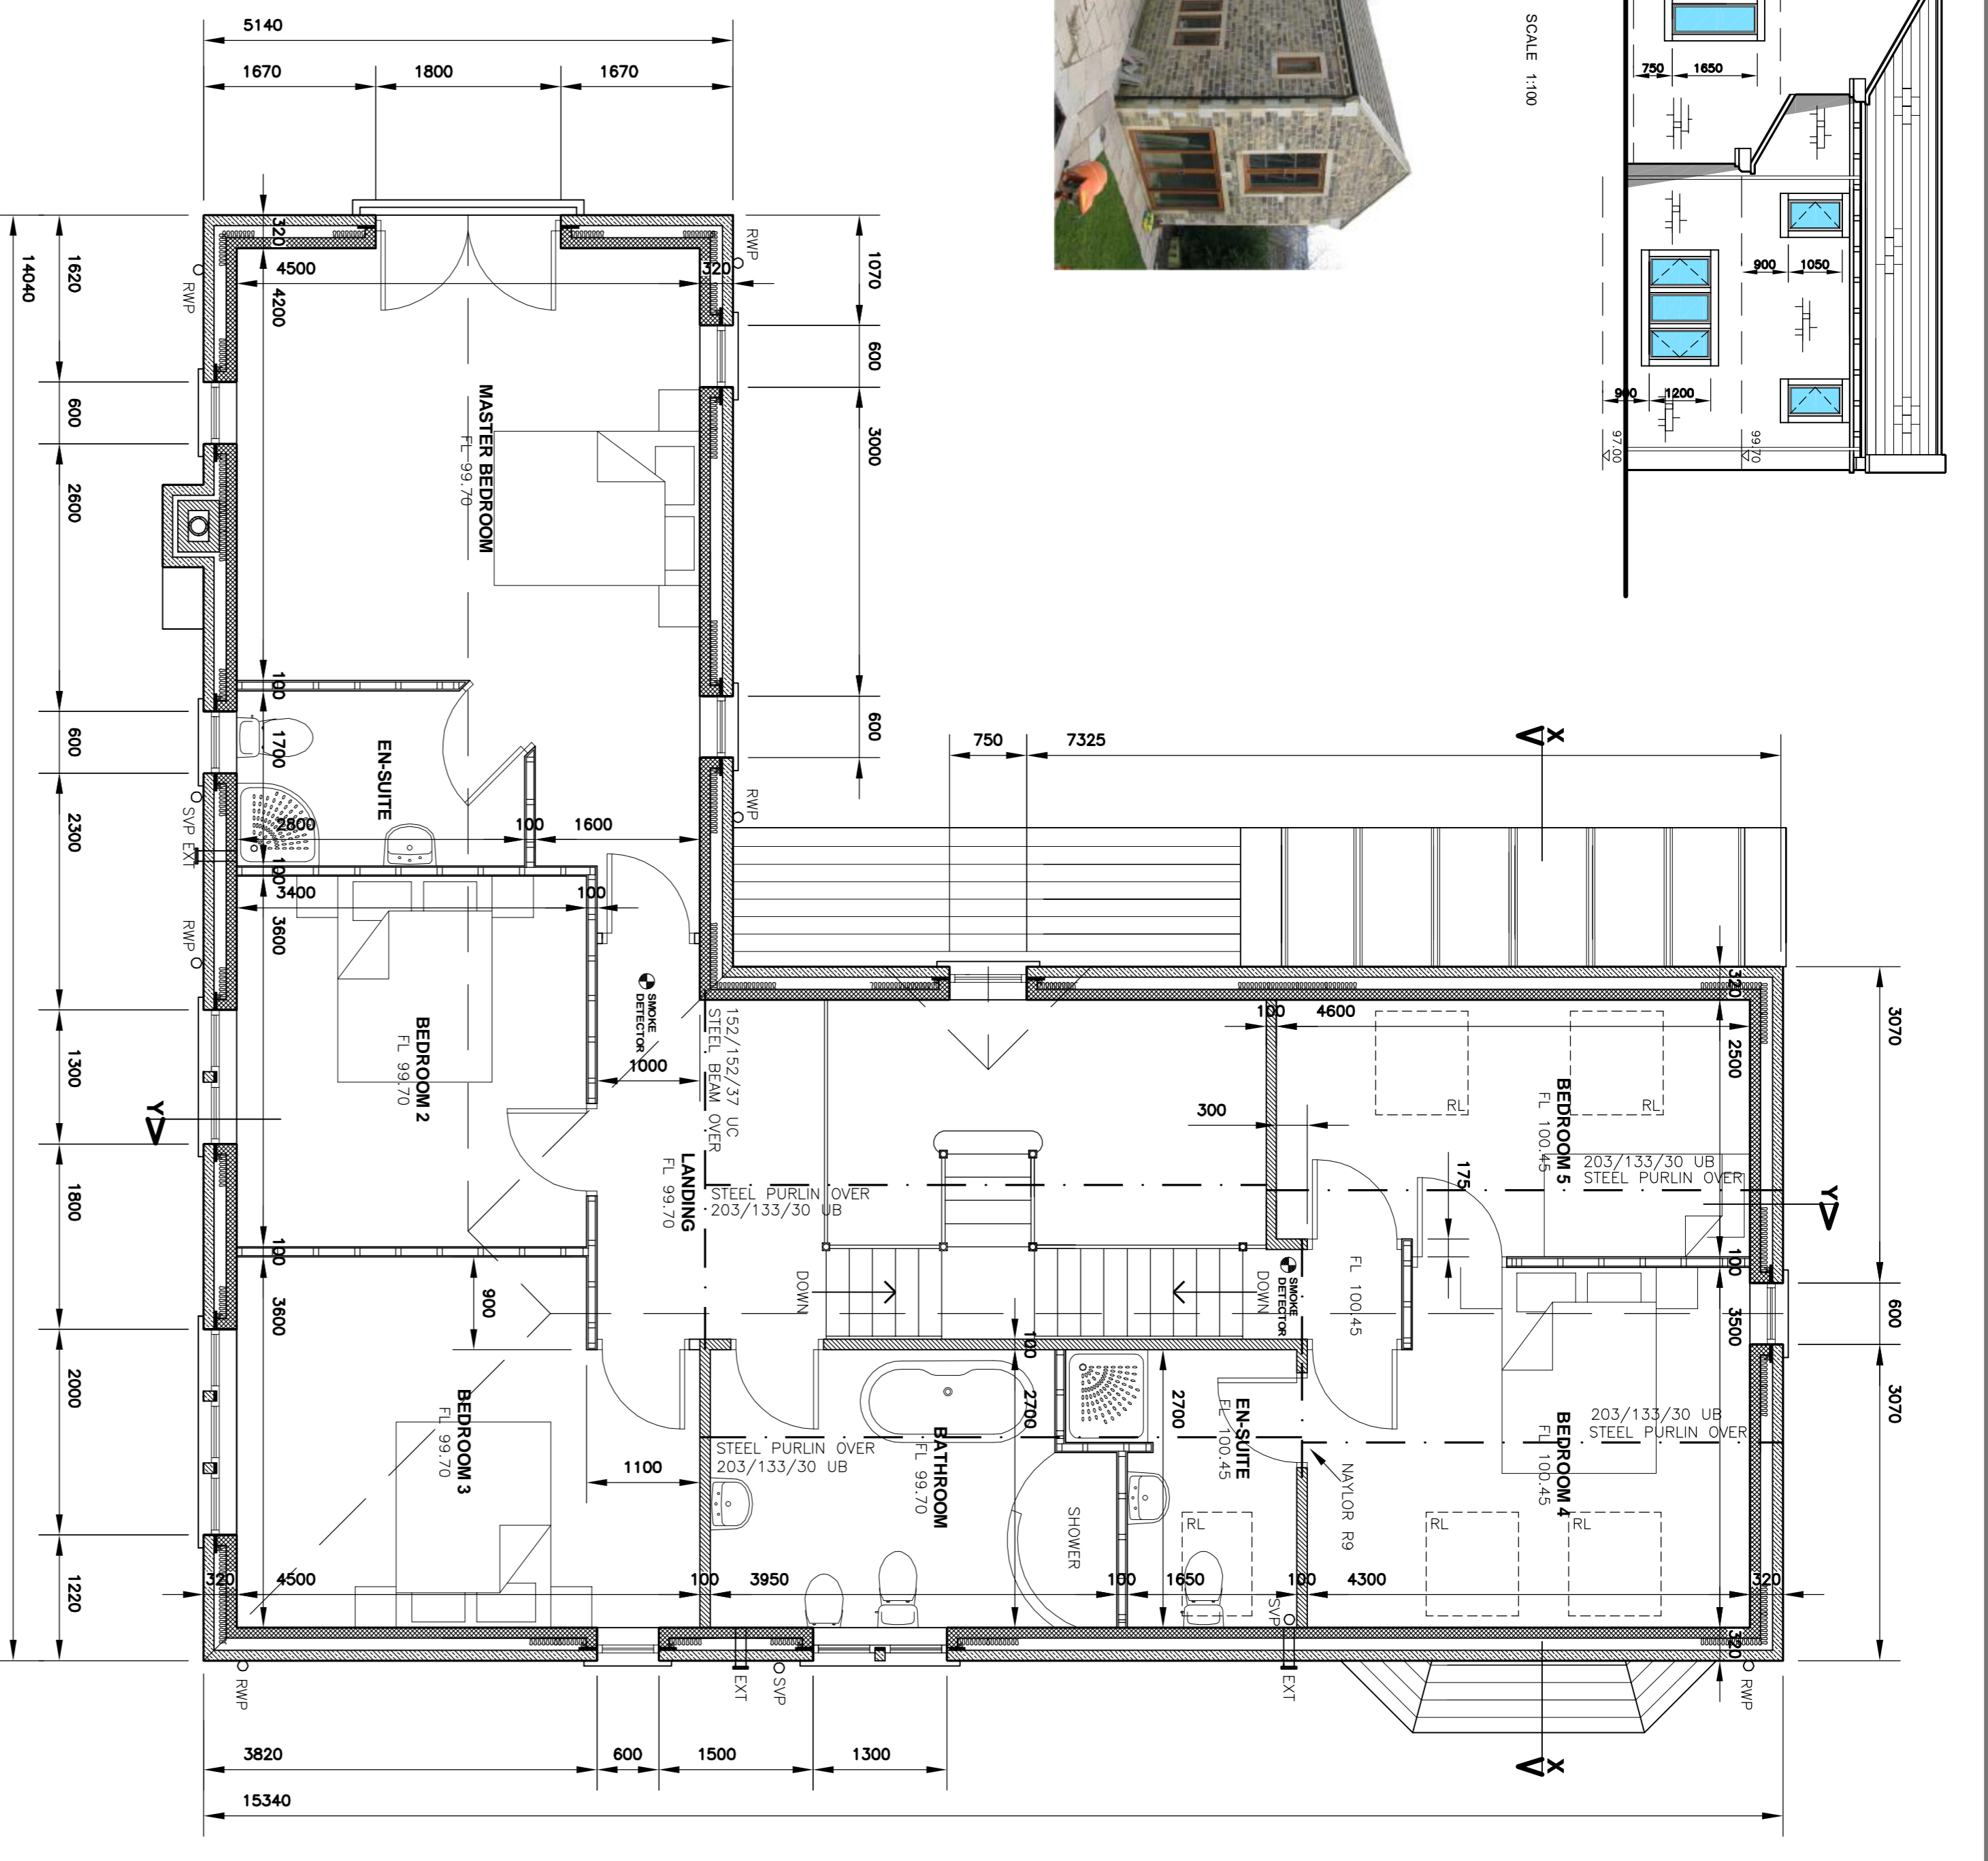


SOUTH ELEVATION SCALE 1:100


NORTH ELEVATION SCALE 1:100

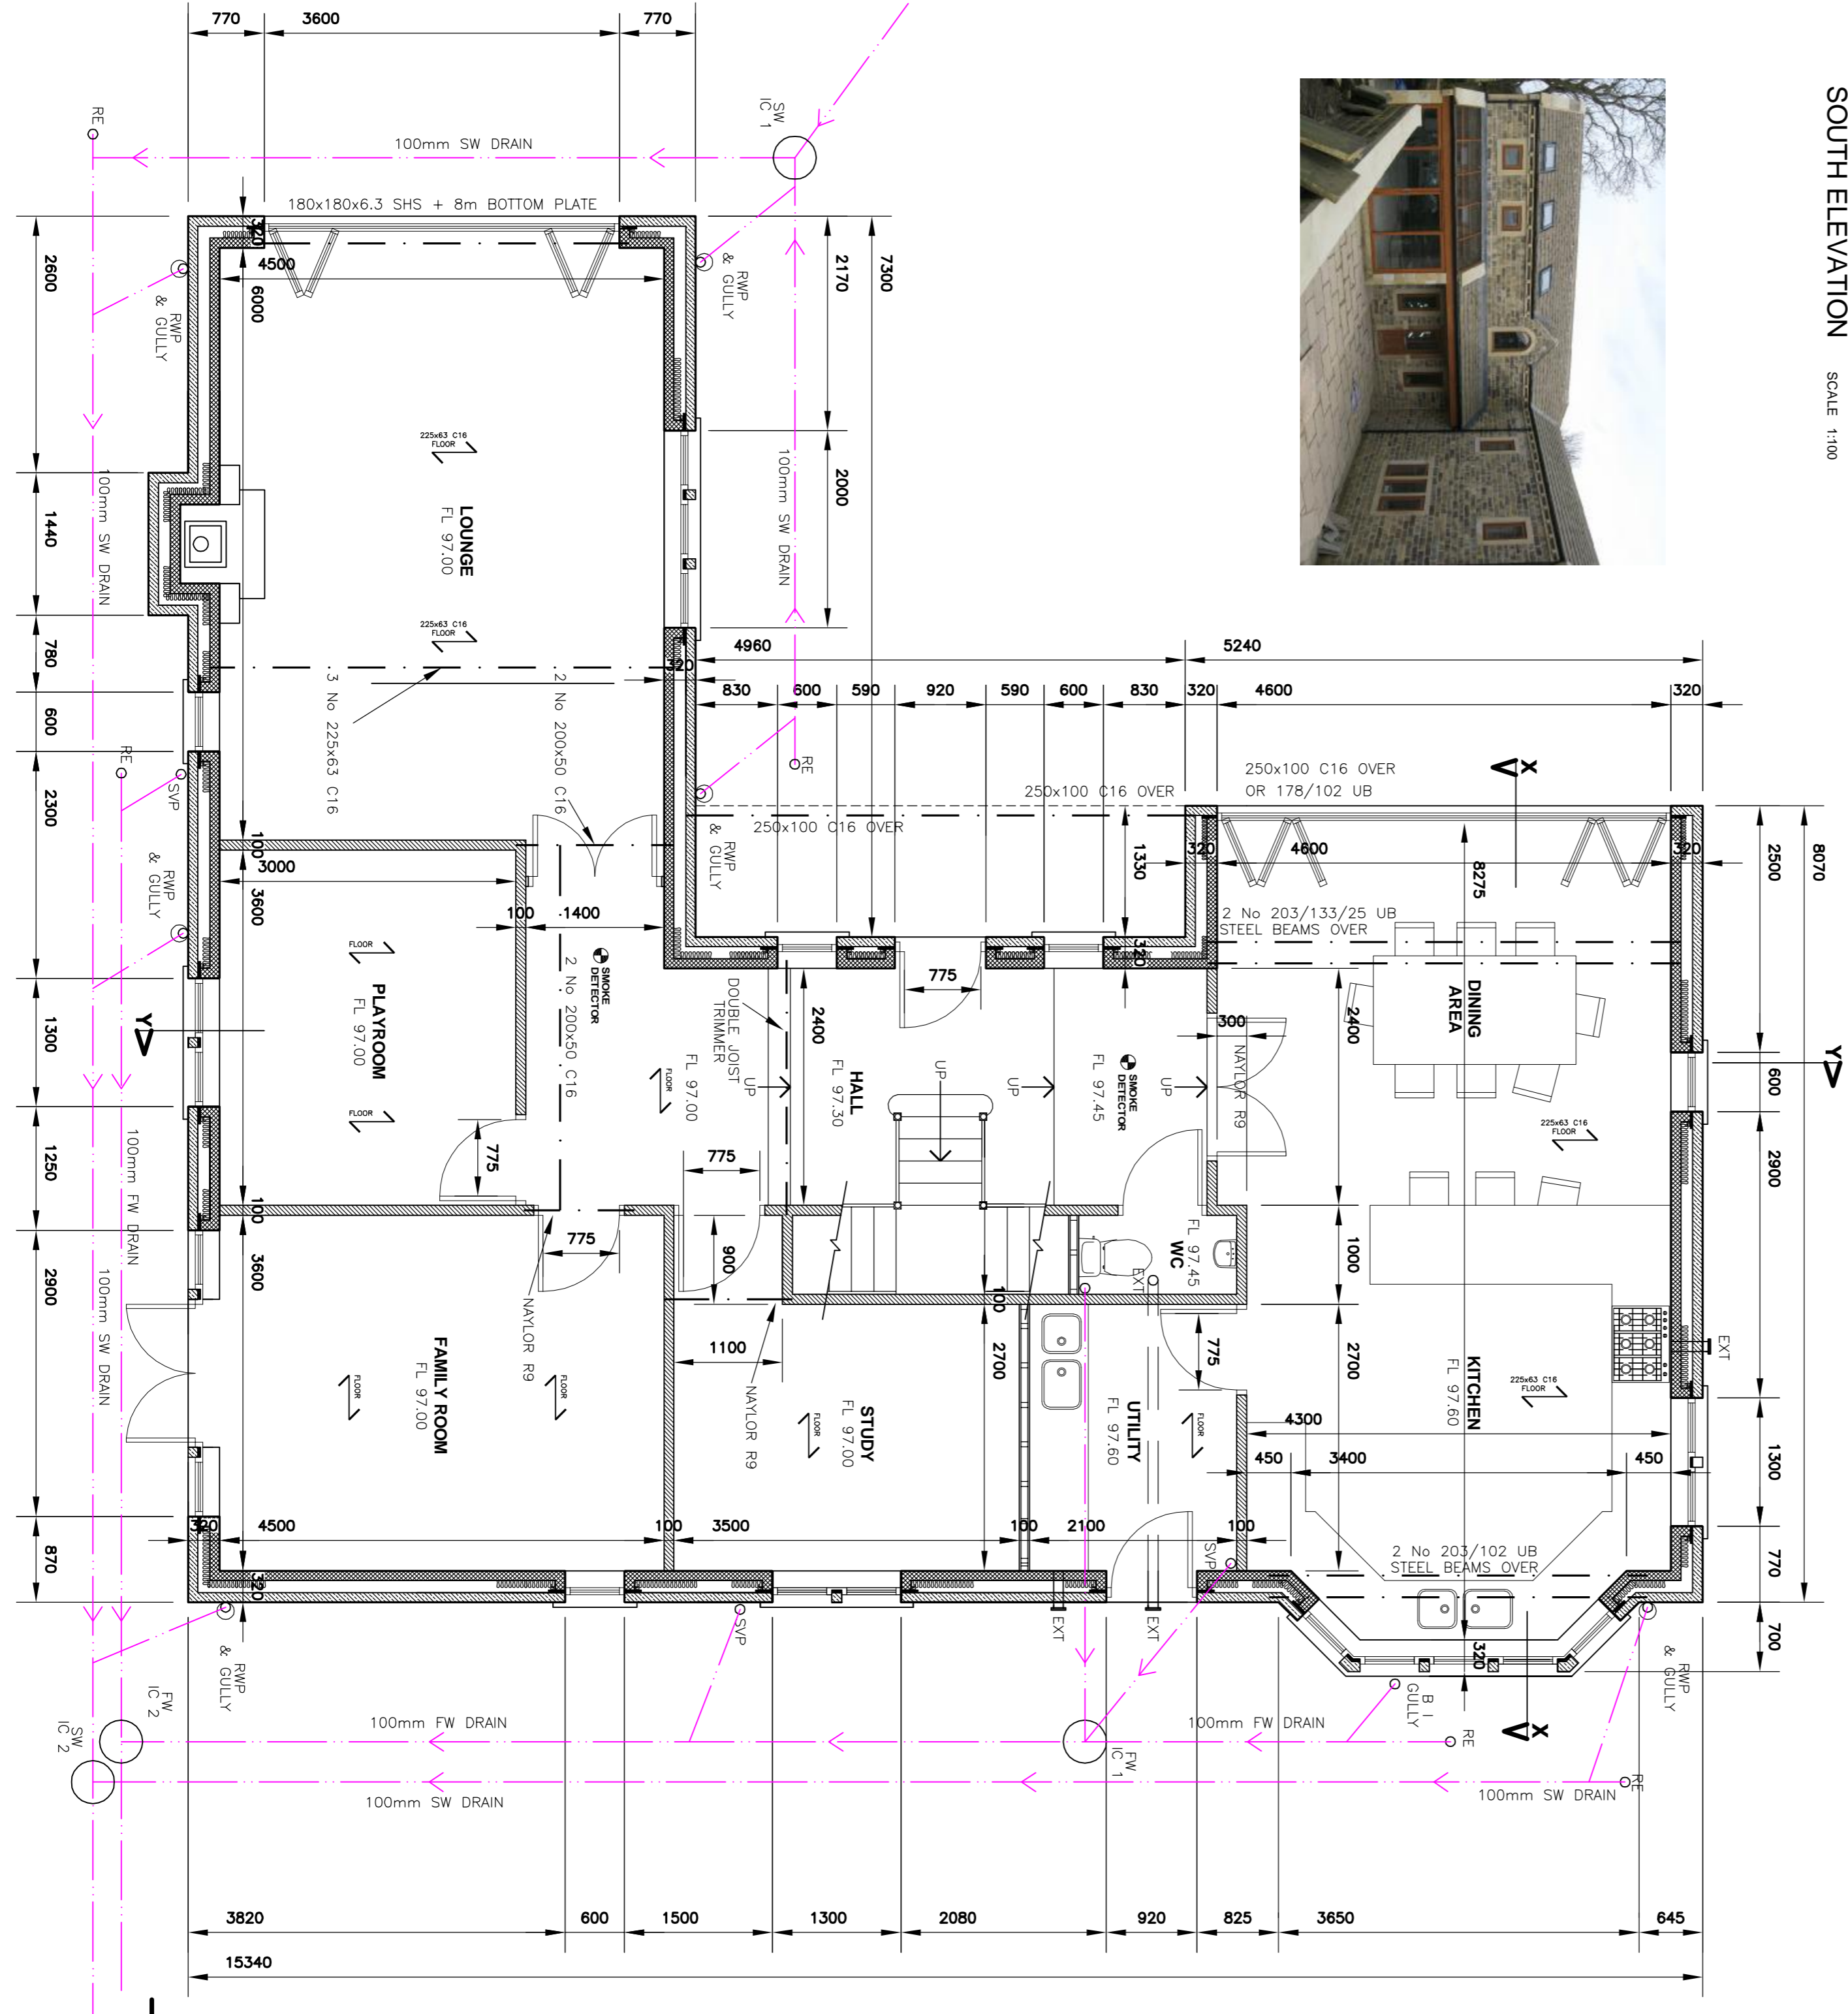

FIRST FLOOR PLAN SCALE 1:50

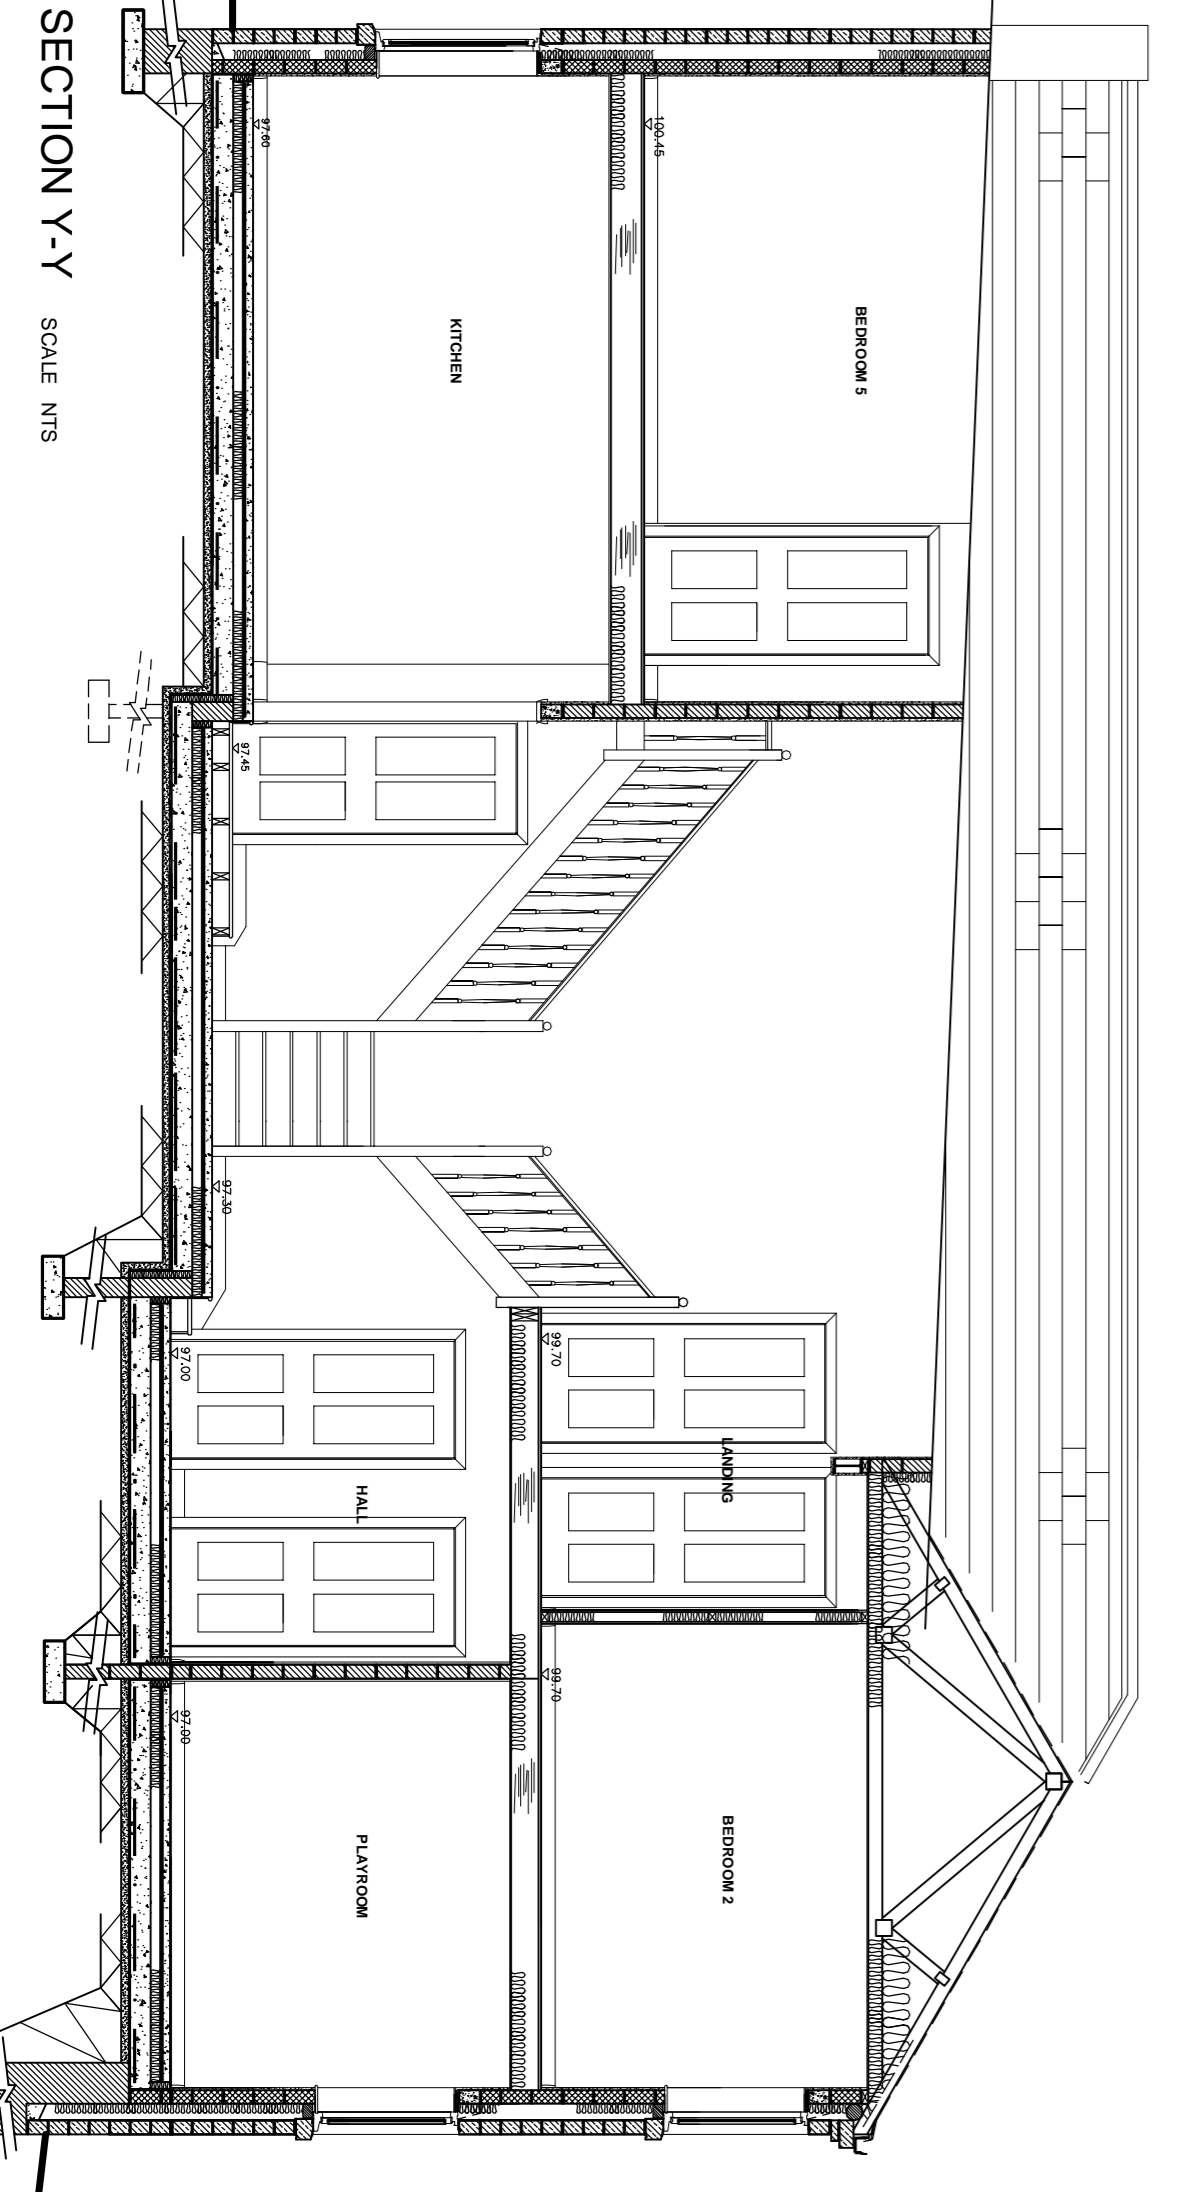

SECTION Y-Y SCALE NTS

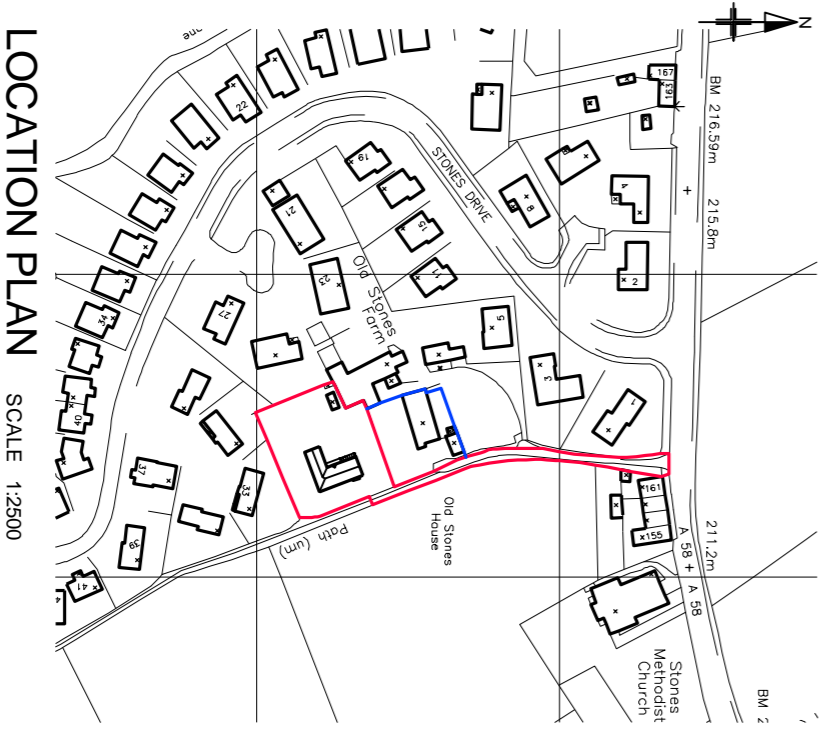

LOCATION PLAN SCALE 1:2000

Jasonbwade
Chartered Architectural Technologist

PROJECT
OLD STONES HOUSE
ROCHDALE ROAD
RIPONDEN
SOWERBY BRIDGE
HX6 4LB